



EAST ELEVATION SCALE: 1/4" = 1'-0"




SOUTH ELEVATION SCALE: 1/4" = 1'-0"

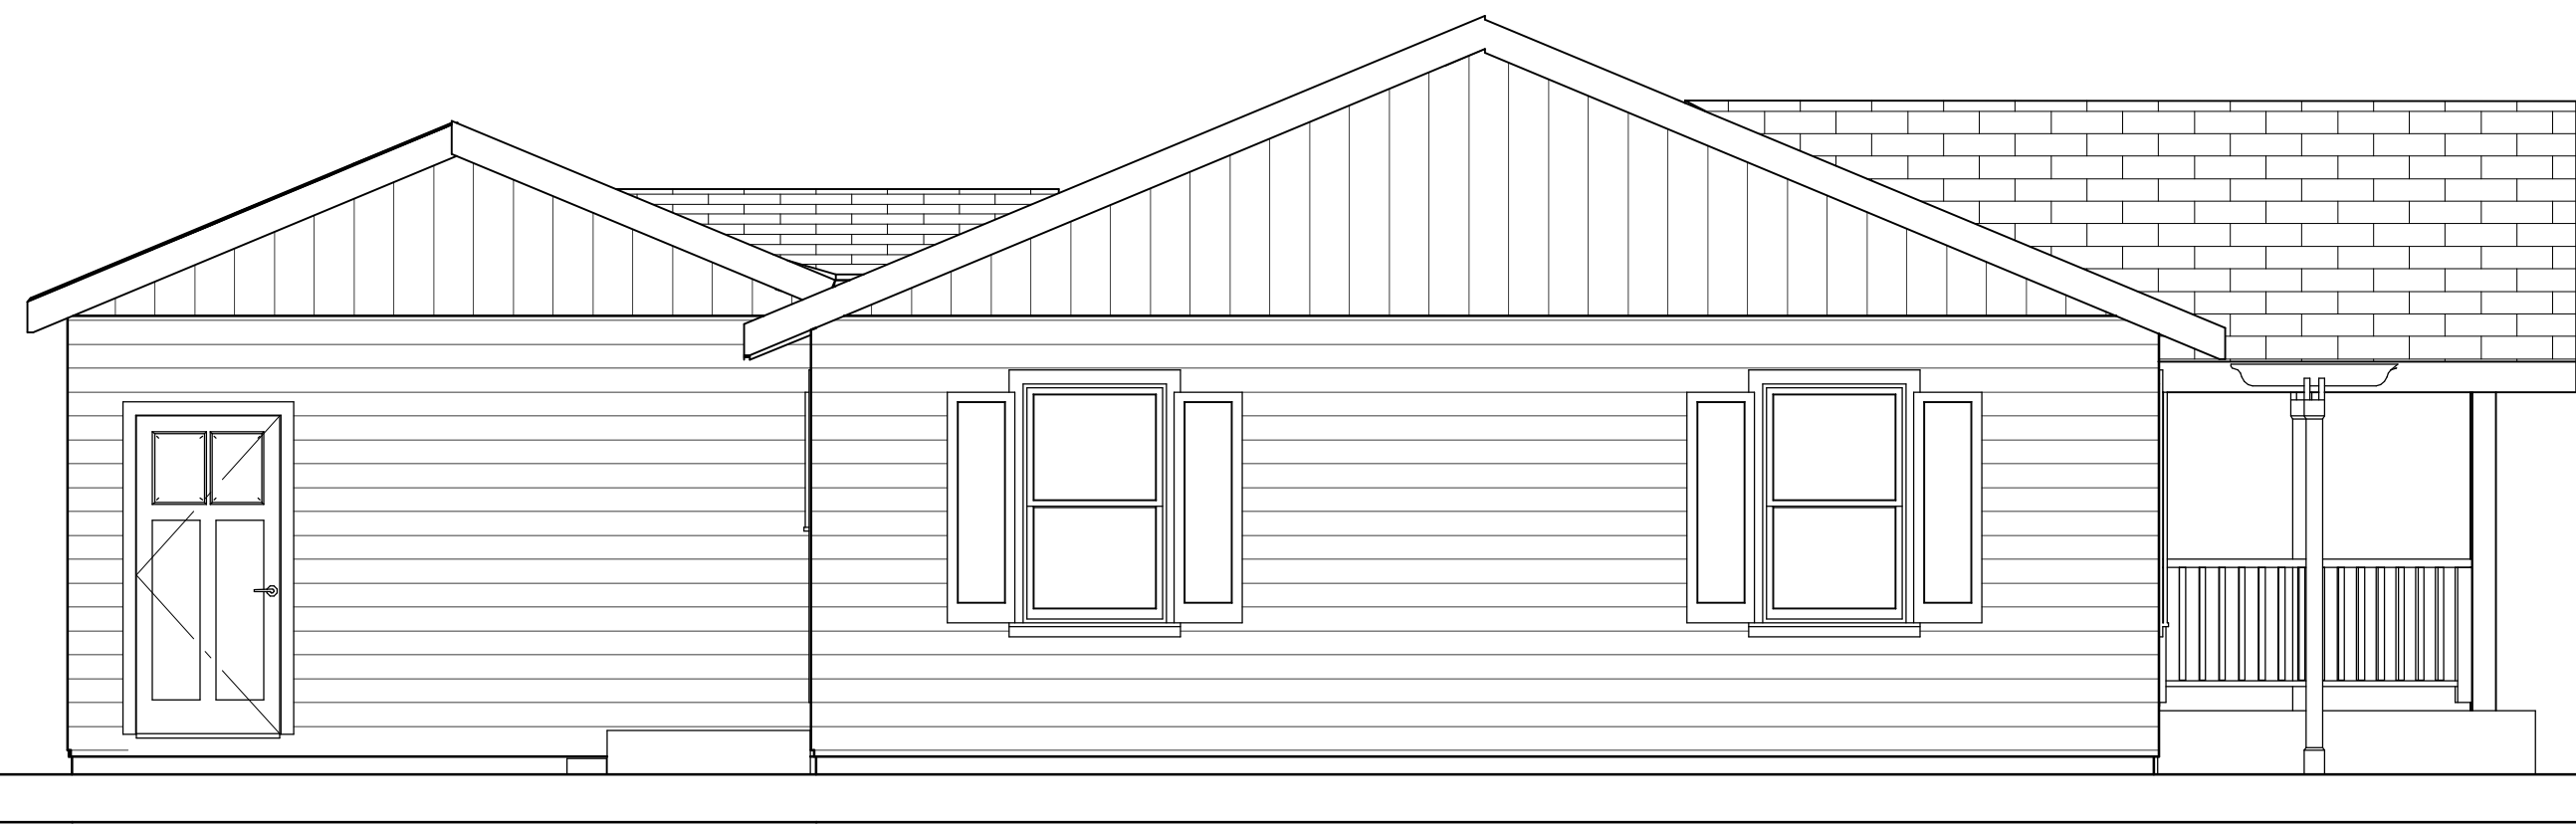

WEST ELEVATION SCALE: 1/4" = 1'-0"

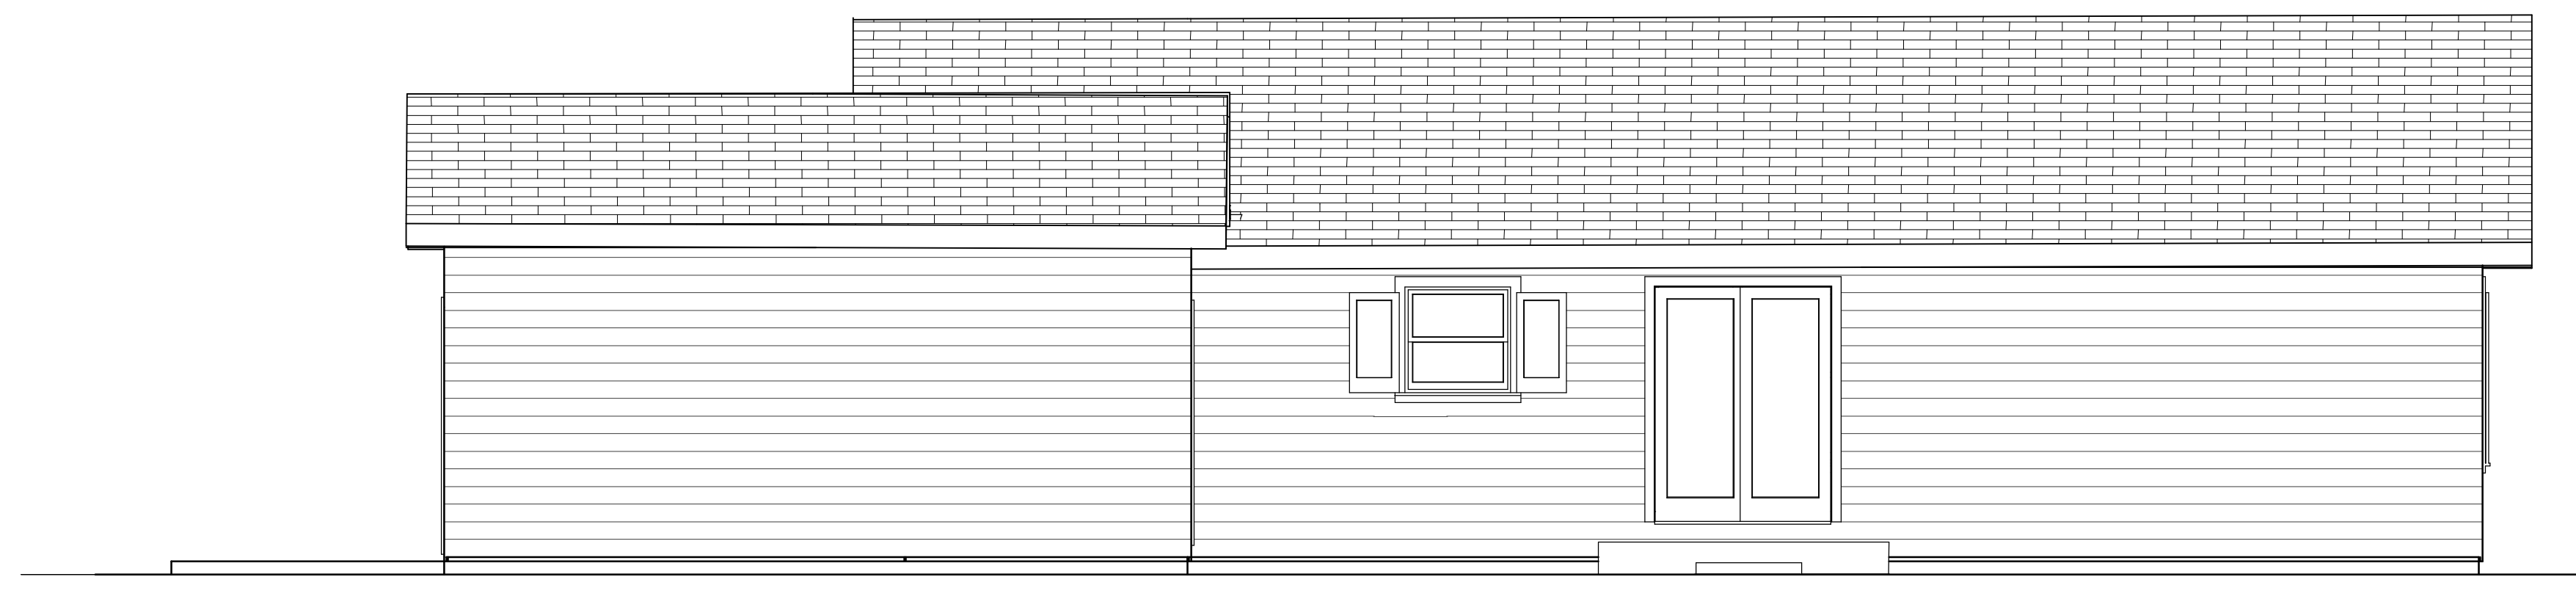

NORTH ELEVATION SCALE: 1/4" = 1'-0"

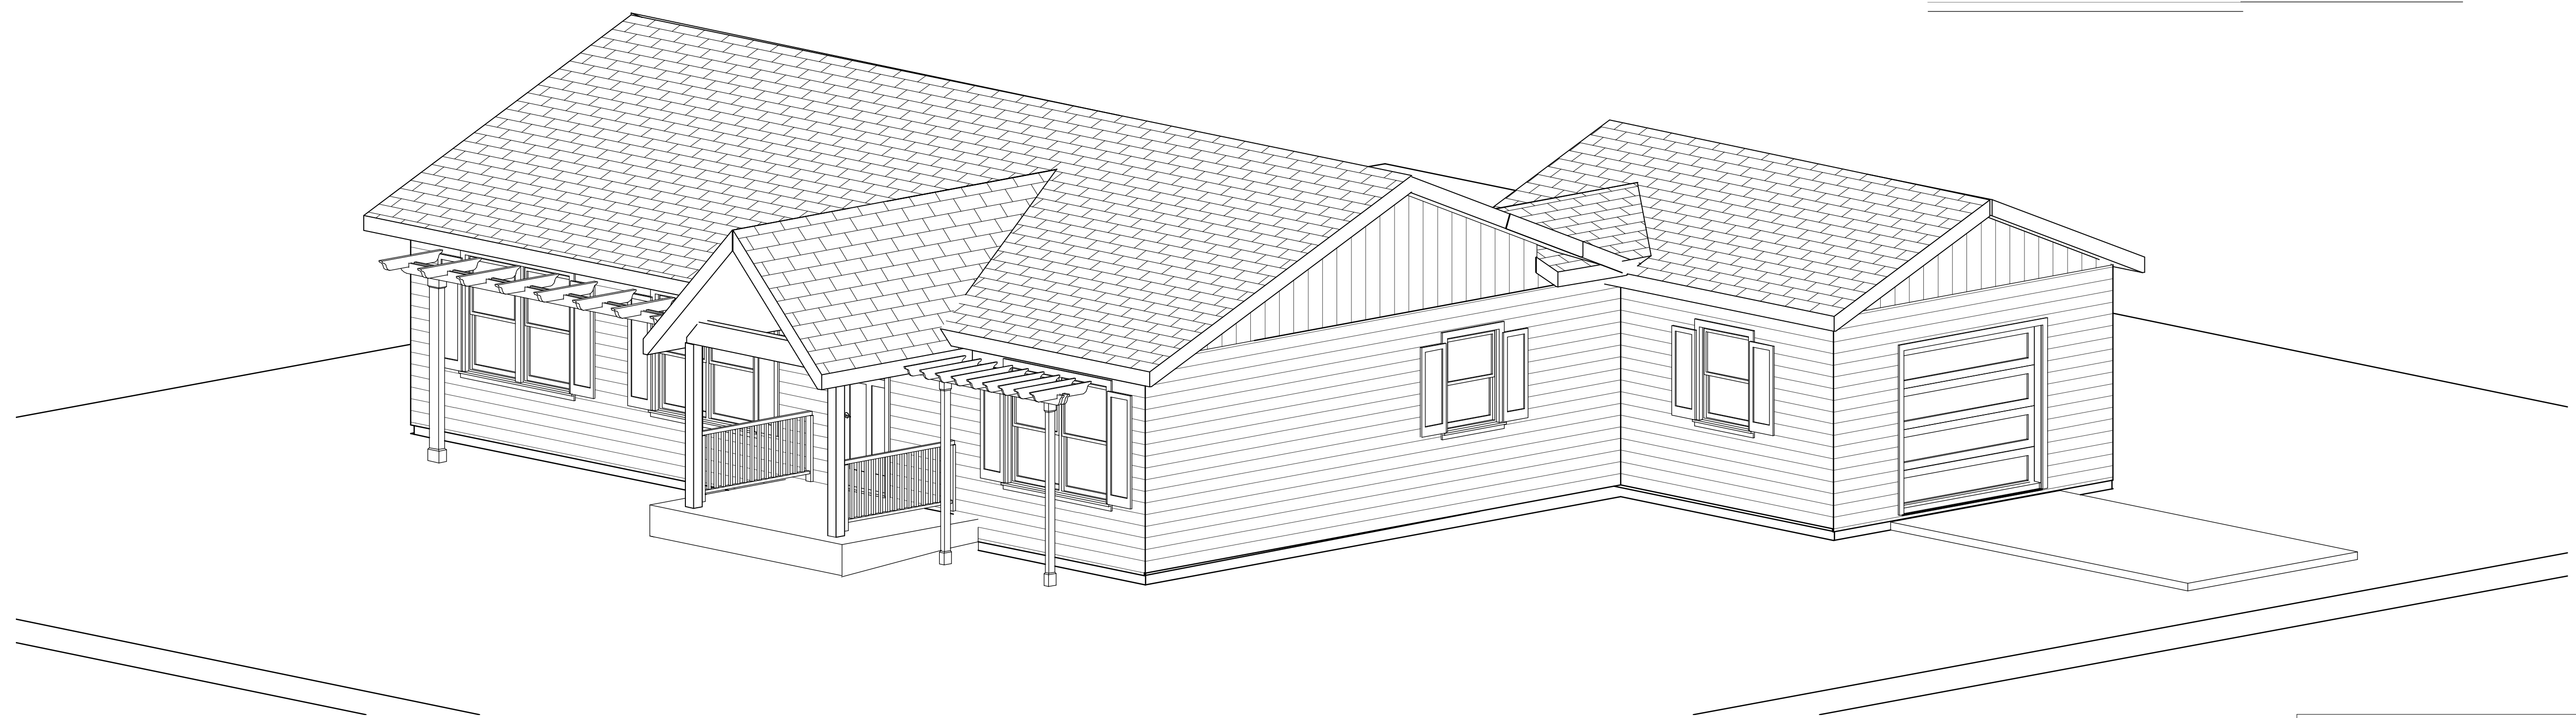

PERSPECTIVE VIEW SCALE: 1/4" = 1'-0"

ARCH WALNUT AVENUE HOUSE		WALKER DESIGN (208) 788-5962 SCALE: AS SHOWN DATE DRAWN: 10/15/09	
HAILEY, IDAHO		REVISIONS	SHEET
ELEVATIONS			4