

**NORTH ELEVATION** SCALE: 1/4" = 1'-0"



**EAST ELEVATION** SCALE: 1/4" = 1'-0"




**SOUTH ELEVATION** 1/4" = 1'-0"

CONC. STEP  
COMP GRAVE



**WEST ELEVATION** SCALE: 1/4" = 1'-0"

CONCRETE PATIO

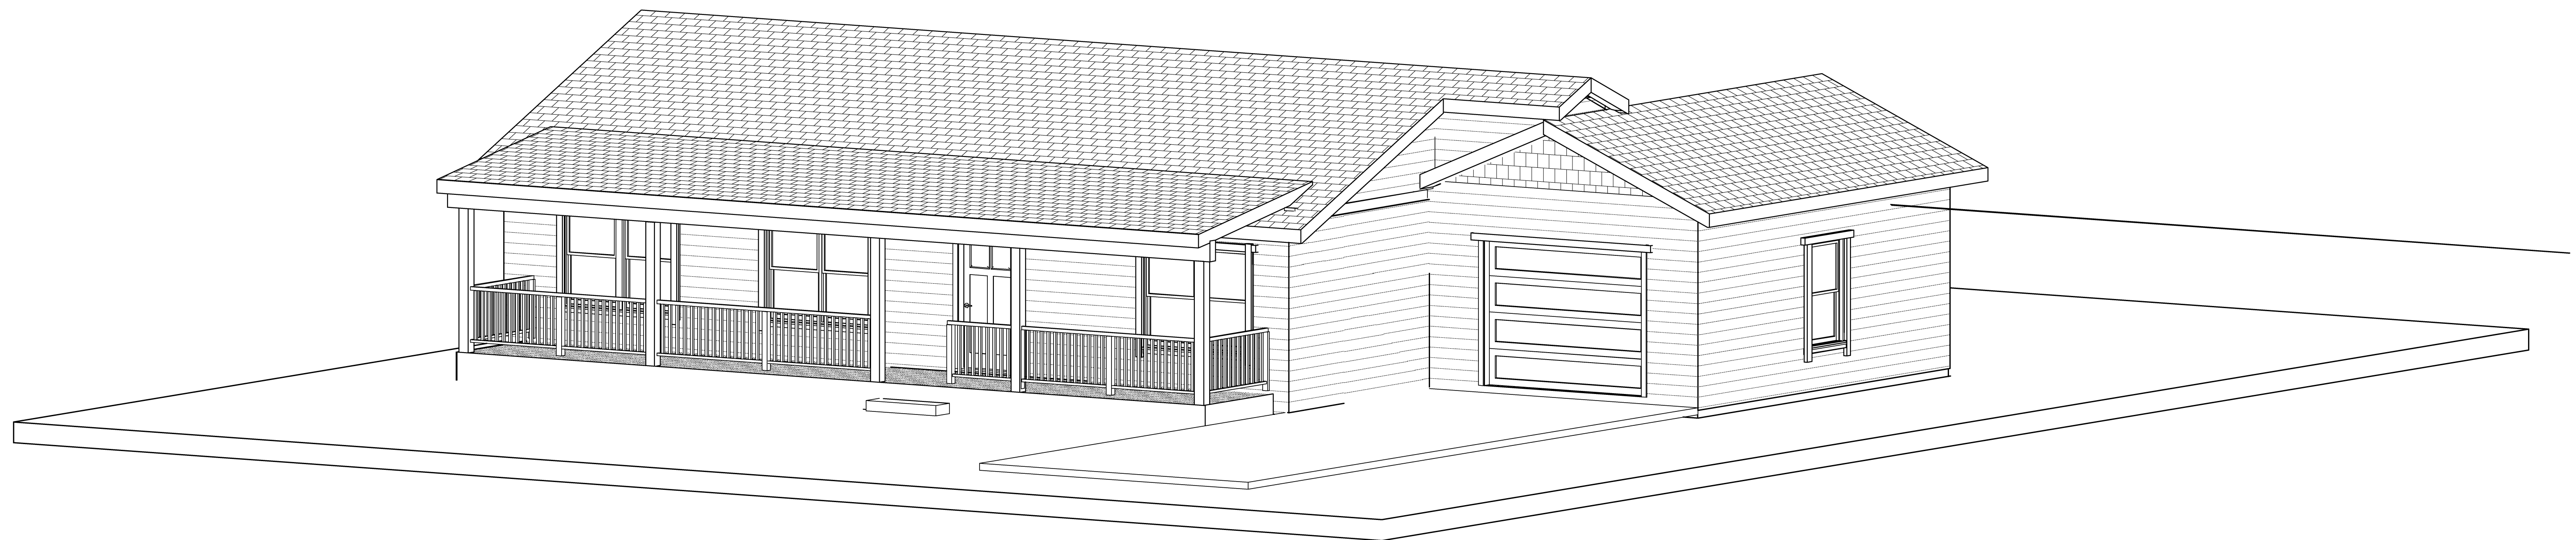

**PERSPECTIVE VIEW**

NO SCALE

ARCH 5TH STREET RESIDENCE

HAILEY

IDAHO

WALKER DESIGN  
(208)788-5962

DATE DRAWN:  
SCALE: AS SHOWN

ELEVATIONS & SECTION

REVISIONS

SHEET

**3**