



SITE PLAN SCALE: 1" = 10'

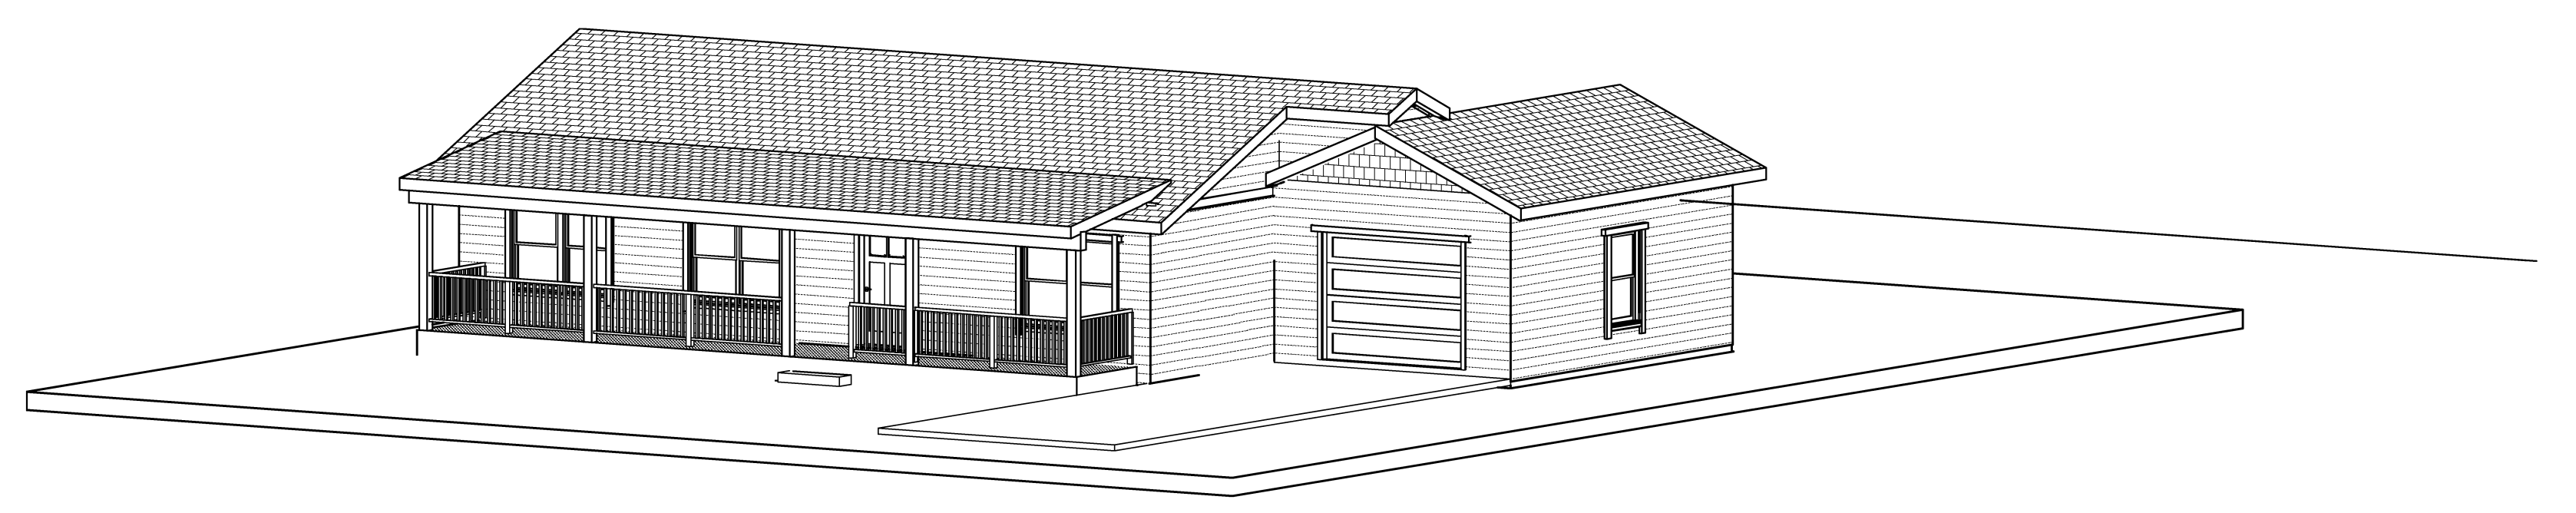

PERSPECTIVE VIEW
NO SCALE

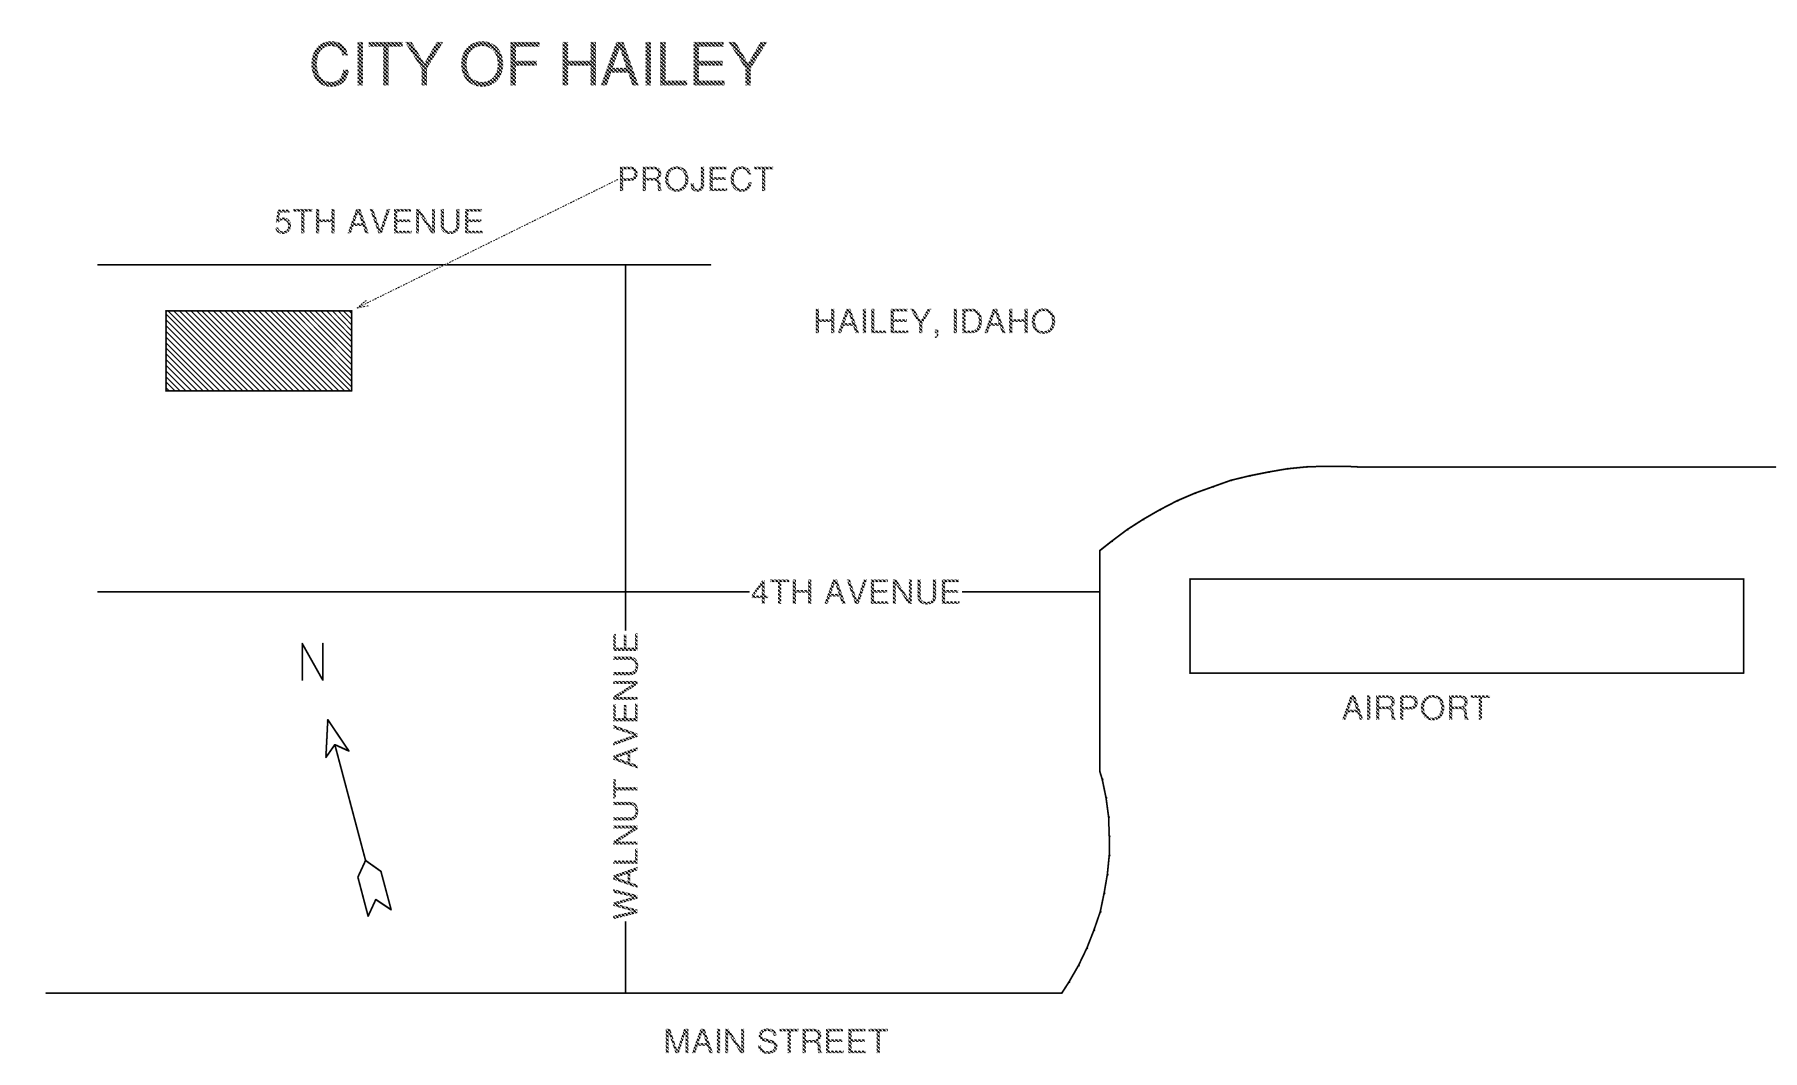

VICINITY MAP
NO SCALE

ARCH 5TH STREET RESIDENCE		WALKER DESIGN (208)788-5962
HAILEY	IDAHO	DATE DRAWN: SCALE: AS SHOWN
SITE PLAN & VICINITY MAP		REVISIONS
		SHEET 1