

# Hop Porter Park

## Event Stage



PROJECT:  
**HOP PORTER PARK STAGE**

PROJECT ADDRESS:  
**126-312 Bullion Street  
Hailey, ID 83333**

OWNER:  
**CITY OF HAILEY  
HAILEY CITY HALL  
115 S MAIN STREET  
HAILEY, ID 83333**

APPROVAL STAMPS

F 01/21/26 PH 2 BID SET ADD. #1  
MARK DATE DESCRIPTION

**REVISIONS**

E 01/13/2026 PHASE 2 BID SET  
D 03/25/2025 PROGRESS PRINT  
C 02/23/2025 90% DRAFT  
B 08/21/2024 PHASE 1 PERMIT  
A 08/01/2024 PHASE 1 95%

**ISSUE INFORMATION**

PROJECT NO.: **2024036**  
GGLO PRINCIPAL IN CHARGE: **MARK SINDELL**  
GGLO PROJECT MANAGER:  
OWNER APPROVAL:

SHEET TITLE  
**COVER SHEET**

SHEET NO.  
**G-001**

SHEET INDEX		Phase 1 95%	DD Set	Phase 1 Permit	Phase 2 Bid Set	Phase 2 Bid Set Update
<b>01-GENERAL INFORMATION</b>						
G-001	COVER SHEET	Yes	No	Yes	Yes	Yes
G-002	PROJECT INFORMATION	Yes	No	Yes	Yes	Yes
<b>05-STRUCTURAL</b>						
S0.00	ABBREVIATIONS, SYMBOLS, AND SHEET INDEX	Yes	No	Yes	Yes	Yes
S0.01	GENERAL NOTES	Yes	No	Yes	Yes	Yes
S0.02	GENERAL NOTES	Yes	No	Yes	Yes	Yes
S0.03	TESTING AND SPECIAL INSTRUCTIONS	Yes	No	Yes	Yes	Yes
S2.01	FOUNDATION PLAN	Yes	No	Yes	Yes	Yes
S2.02	ROOF PLAN	Yes	No	Yes	Yes	Yes
S4.10	BUILDING ELEVATIONS & SECTIONS	Yes	No	Yes	Yes	Yes
S5.01	TYPICAL CONCRETE DETAILS	Yes	No	Yes	No	No
S5.02	CONCRETE DETAILS	Yes	No	Yes	No	No
S5.51	TYPICAL CMU DETAILS	Yes	No	Yes	Yes	Yes
S6.01	TIMBER DETAILS	Yes	No	Yes	Yes	Yes
S6.02	TIMBER DETAILS	No	No	No	Yes	Yes
<b>06-LANDSCAPE</b>						
L-100	SITE PLAN	Yes	No	Yes	Yes	Yes
L-111	LANDSCAPE LAYOUT AND MATERIALS PLAN	Yes	No	Yes	Yes	Yes
L-112	ROOF PLAN	Yes	No	Yes	Yes	Yes
L-113	REFLECTED CEILING PLAN	No	No	No	No	No
L-200	ELEVATIONS	Yes	No	Yes	Yes	Yes
L-300	SECTIONS	Yes	No	Yes	Yes	Yes
L-500	SITE DETAILS	Yes	No	Yes	No	No
L-501	DETAILS	Yes	No	Yes	Yes	Yes

F  
PH 2 BID SET  
ADD. #1

**OWNER:**

CITY OF HAILEY  
115 S MAIN ST  
HAILEY, ID 83333  
PH: (208) 788-4221  
CONTACT NAME:  
LISA HOROWITZ

**STRUCTURAL ENGINEER:**


KPFF  
412 E PARKCENTER BLVD #200  
BOISE, ID 83706  
PH: (208) 336-6985 FAX:  
ASHLEY THOMPSON

**ARCHITECT:**

GGLO  
1113 S FIFTH ST, SUITE 200  
BOISE, ID 83702  
PH: (208) 953-7227 FAX:  
CONTACT NAME:  
JON HALL

**LANDSCAPE ARCHITECT:**

GGLO  
1113 S FIFTH ST, SUITE 200  
BOISE, ID 83702  
PH: (208) 953-7227 FAX:  
CONTACT NAME:  
MARK SINDELL

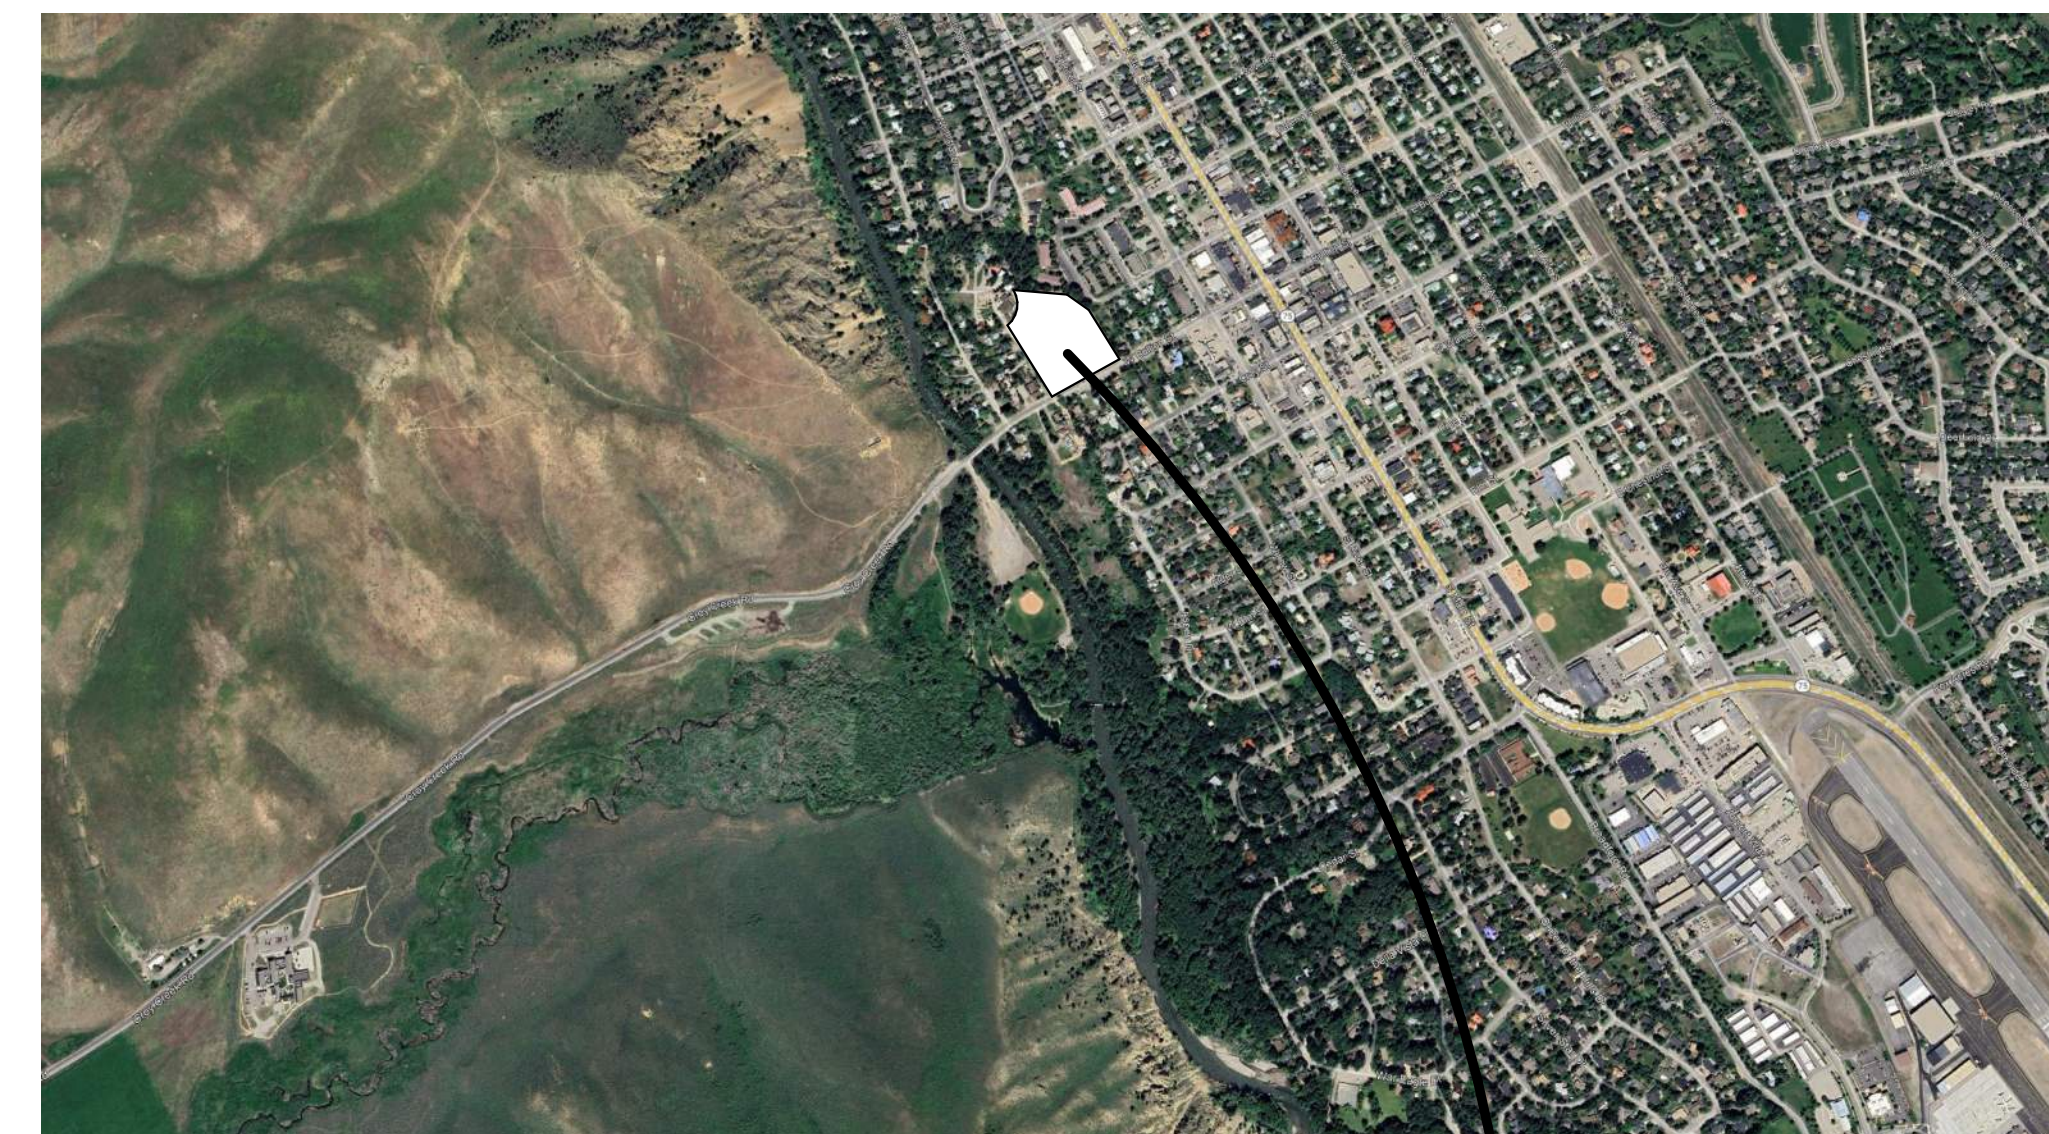

SITE

PROJECT:  
**HOP PORTER PARK STAGE**

PROJECT ADDRESS:  
126-312 Bullion Street  
Hailey, ID 83333

OWNER:  
CITY OF HAILEY  
HAILEY CITY HALL  
115 S MAIN STREET  
HAILEY, ID 83333

APPROVAL STAMPS

MARK DATE DESCRIPTION

REVISIONS

E	01/13/2026	PHASE 2 BID SET
D	03/25/2025	PROGRESS PRINT
C	02/23/2025	90% DRAFT
B	08/21/2024	PHASE 1 PERMIT
A	08/01/2024	PHASE 1 95%

MARK DATE DESCRIPTION  
**ISSUE INFORMATION**

PROJECT NO.: **2024036**  
GGLO PRINCIPAL IN CHARGE: **MARK SINDELL**  
GGLO PROJECT MANAGER:  
OWNER APPROVAL:

SHEET TITLE  
**SITE PLAN**

SHEET NO.  
**L-100**



**A1** SITE PLAN  
1/8" = 1'-0"

NOTES:  
1. DIMENSIONS ARE APPROXIMATE.  
2. FINAL STAGE LOCATION TO BE VERIFIED IN THE FIELD.  
3. ADJUST LOCATION AS NECESSARY TO AVOID EXISTING UTILITIES, TREE CRITICAL ROOT ZONES, AND OTHER EXISTING FEATURES INTENDED TO REMAIN.

PHASE 2 BID SET ADD. #1 01/21/2026



**For a complete copy of the  
contract documents and  
drawings, please contact the  
Hailey Public Works  
Department.**